



Town 9 Park – 2012 Recommendation

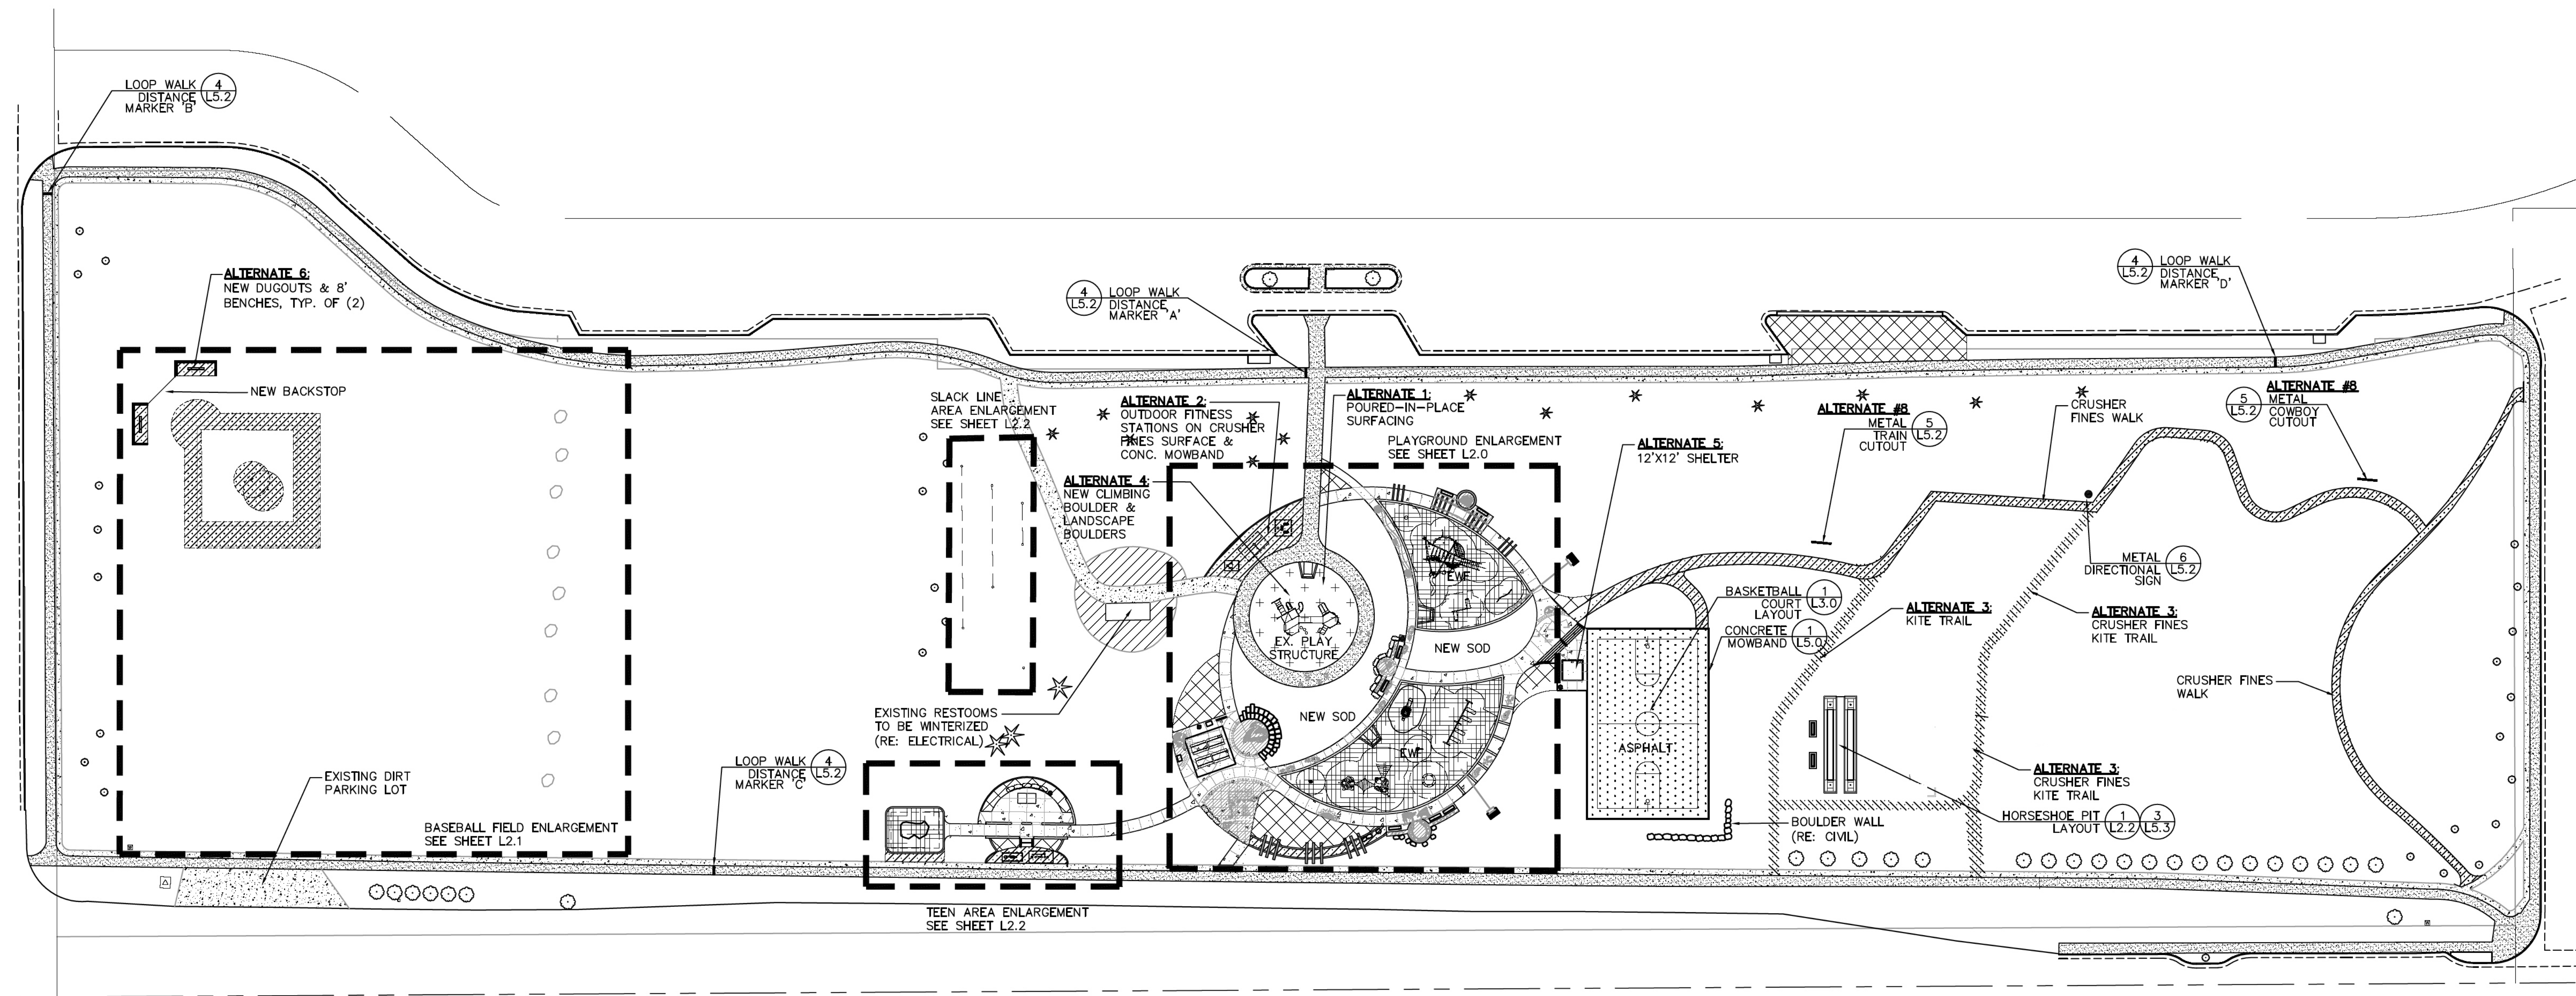


1 SITE PLAN

Scale: 1" = 40'

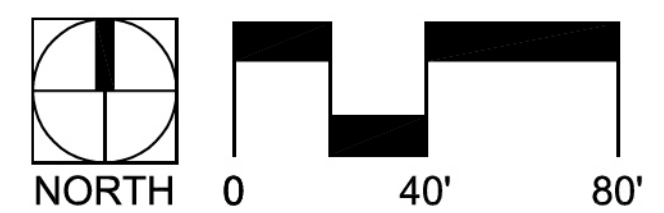

LEGEND

	EXISTING TREES		CONCRETE, 4" DEPTH (UNLESS NOTED)
	BENCH W/ BACK,		COLORLED CONCRETE
	TRASH RECEPTACLE,		EXISTING CONCRETE TO REMAIN
	BOULDERS		ASPHALT, 4" DEPTH (UNLESS NOTED)
			NEW ENGINEERED WOOD FIBER PLAY SURFACING, EWF
			CRUSHER FINES, 4" DEPTH (TOP 2" STABILIZED)
			PLANTING BED W/ 4" DEPTH WOOD MULCH
			EXISTING PLANTING BED
			EXISTING EWF

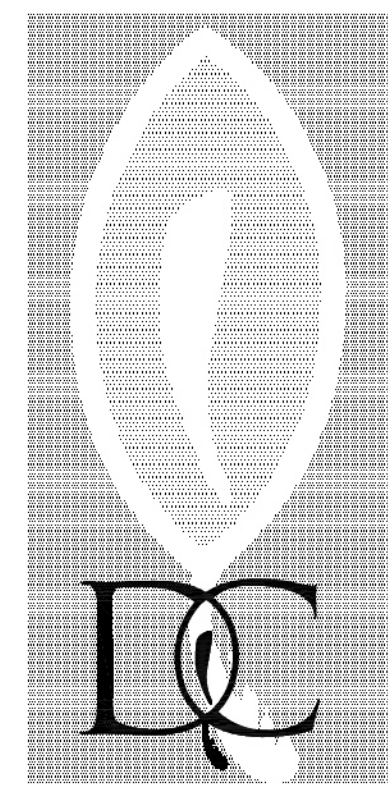

DESIGN
CONCEPTS

www.dcla.net 303.664.5301
211 North Public Rd.
Suite 200
Lafayette, CO
80026

TOWN 9 PARK
TOWN OF SUPERIOR

Project No.: 21219

Issued For:	date:
DD Set	04.18.12
100% DD Set	04.25.12
75% CD Set	05.16.12
100% CD Set	06.04.12
Bid Set	06.07.12
Construction Set	07.02.12
Revision:	date:

Checked By: SW
Drafted By: MB

All drawings and written material appearing herein constitute original and unpublished work of Design Concepts and may not be duplicated, used or disclosed.

OVERALL
SITE PLAN

L1.0



TOWN 9 PARK
TOWN OF SUPERIOR

Project No.: 21219


Issued For:	date:
DD Set	04.18.12
100% DD Set	04.25.12
75% CD Set	05.16.12
100% CD Set	04.04.12
Std Set	04.07.12
Construction Set	07.02.12
Revisions:	date:

Checked By: SW
Drafted By: MB

All drawings and written material constituting herein constitute original and unpublished work of Design Concepts and may not be duplicated, used or disclosed.

TEEN AREA/
HORSESHOE PIT
ENLARGEMENT

L2.2

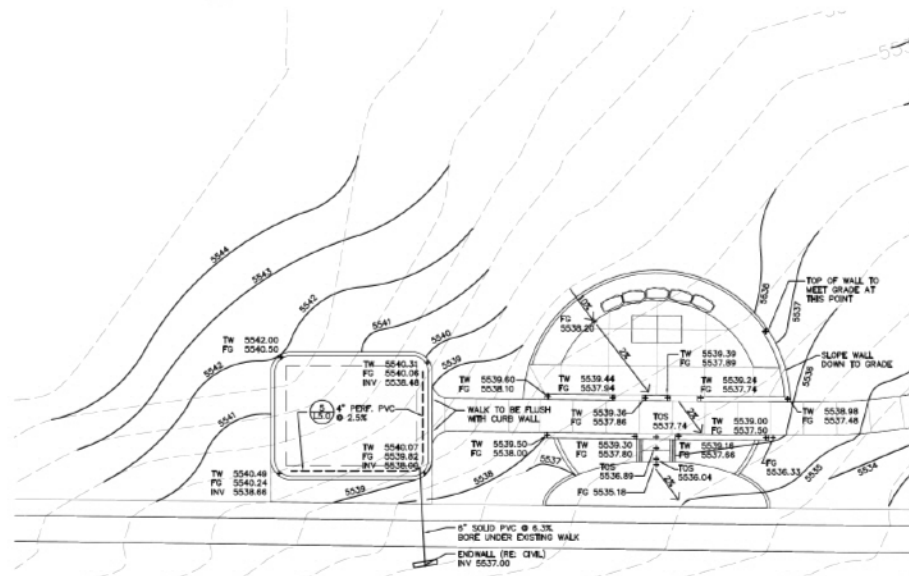

L2.2

Issued For:	date:
CO Set	04.18.12
100% CO Set	04.25.12
75% CO Set	05.16.12
100% CO Set	06.04.12
Bid Set	06.27.12
Construction Set	07.22.12
Revision:	date:

Checked By: JMW
Drafted By: MB

All drawings and written material appearing herein constitute original and unpublished work of Design Concepts and may not be duplicated, used or disclosed.

PLAYGROUND ENLARGEMENT

L2.0

